

FRONT ELEVATION



REAR ELEVATION



SITE BIRDSEYE 2




PERSPECTIVE



NORTH ELEVATION



SITE BIRDSEYE 1

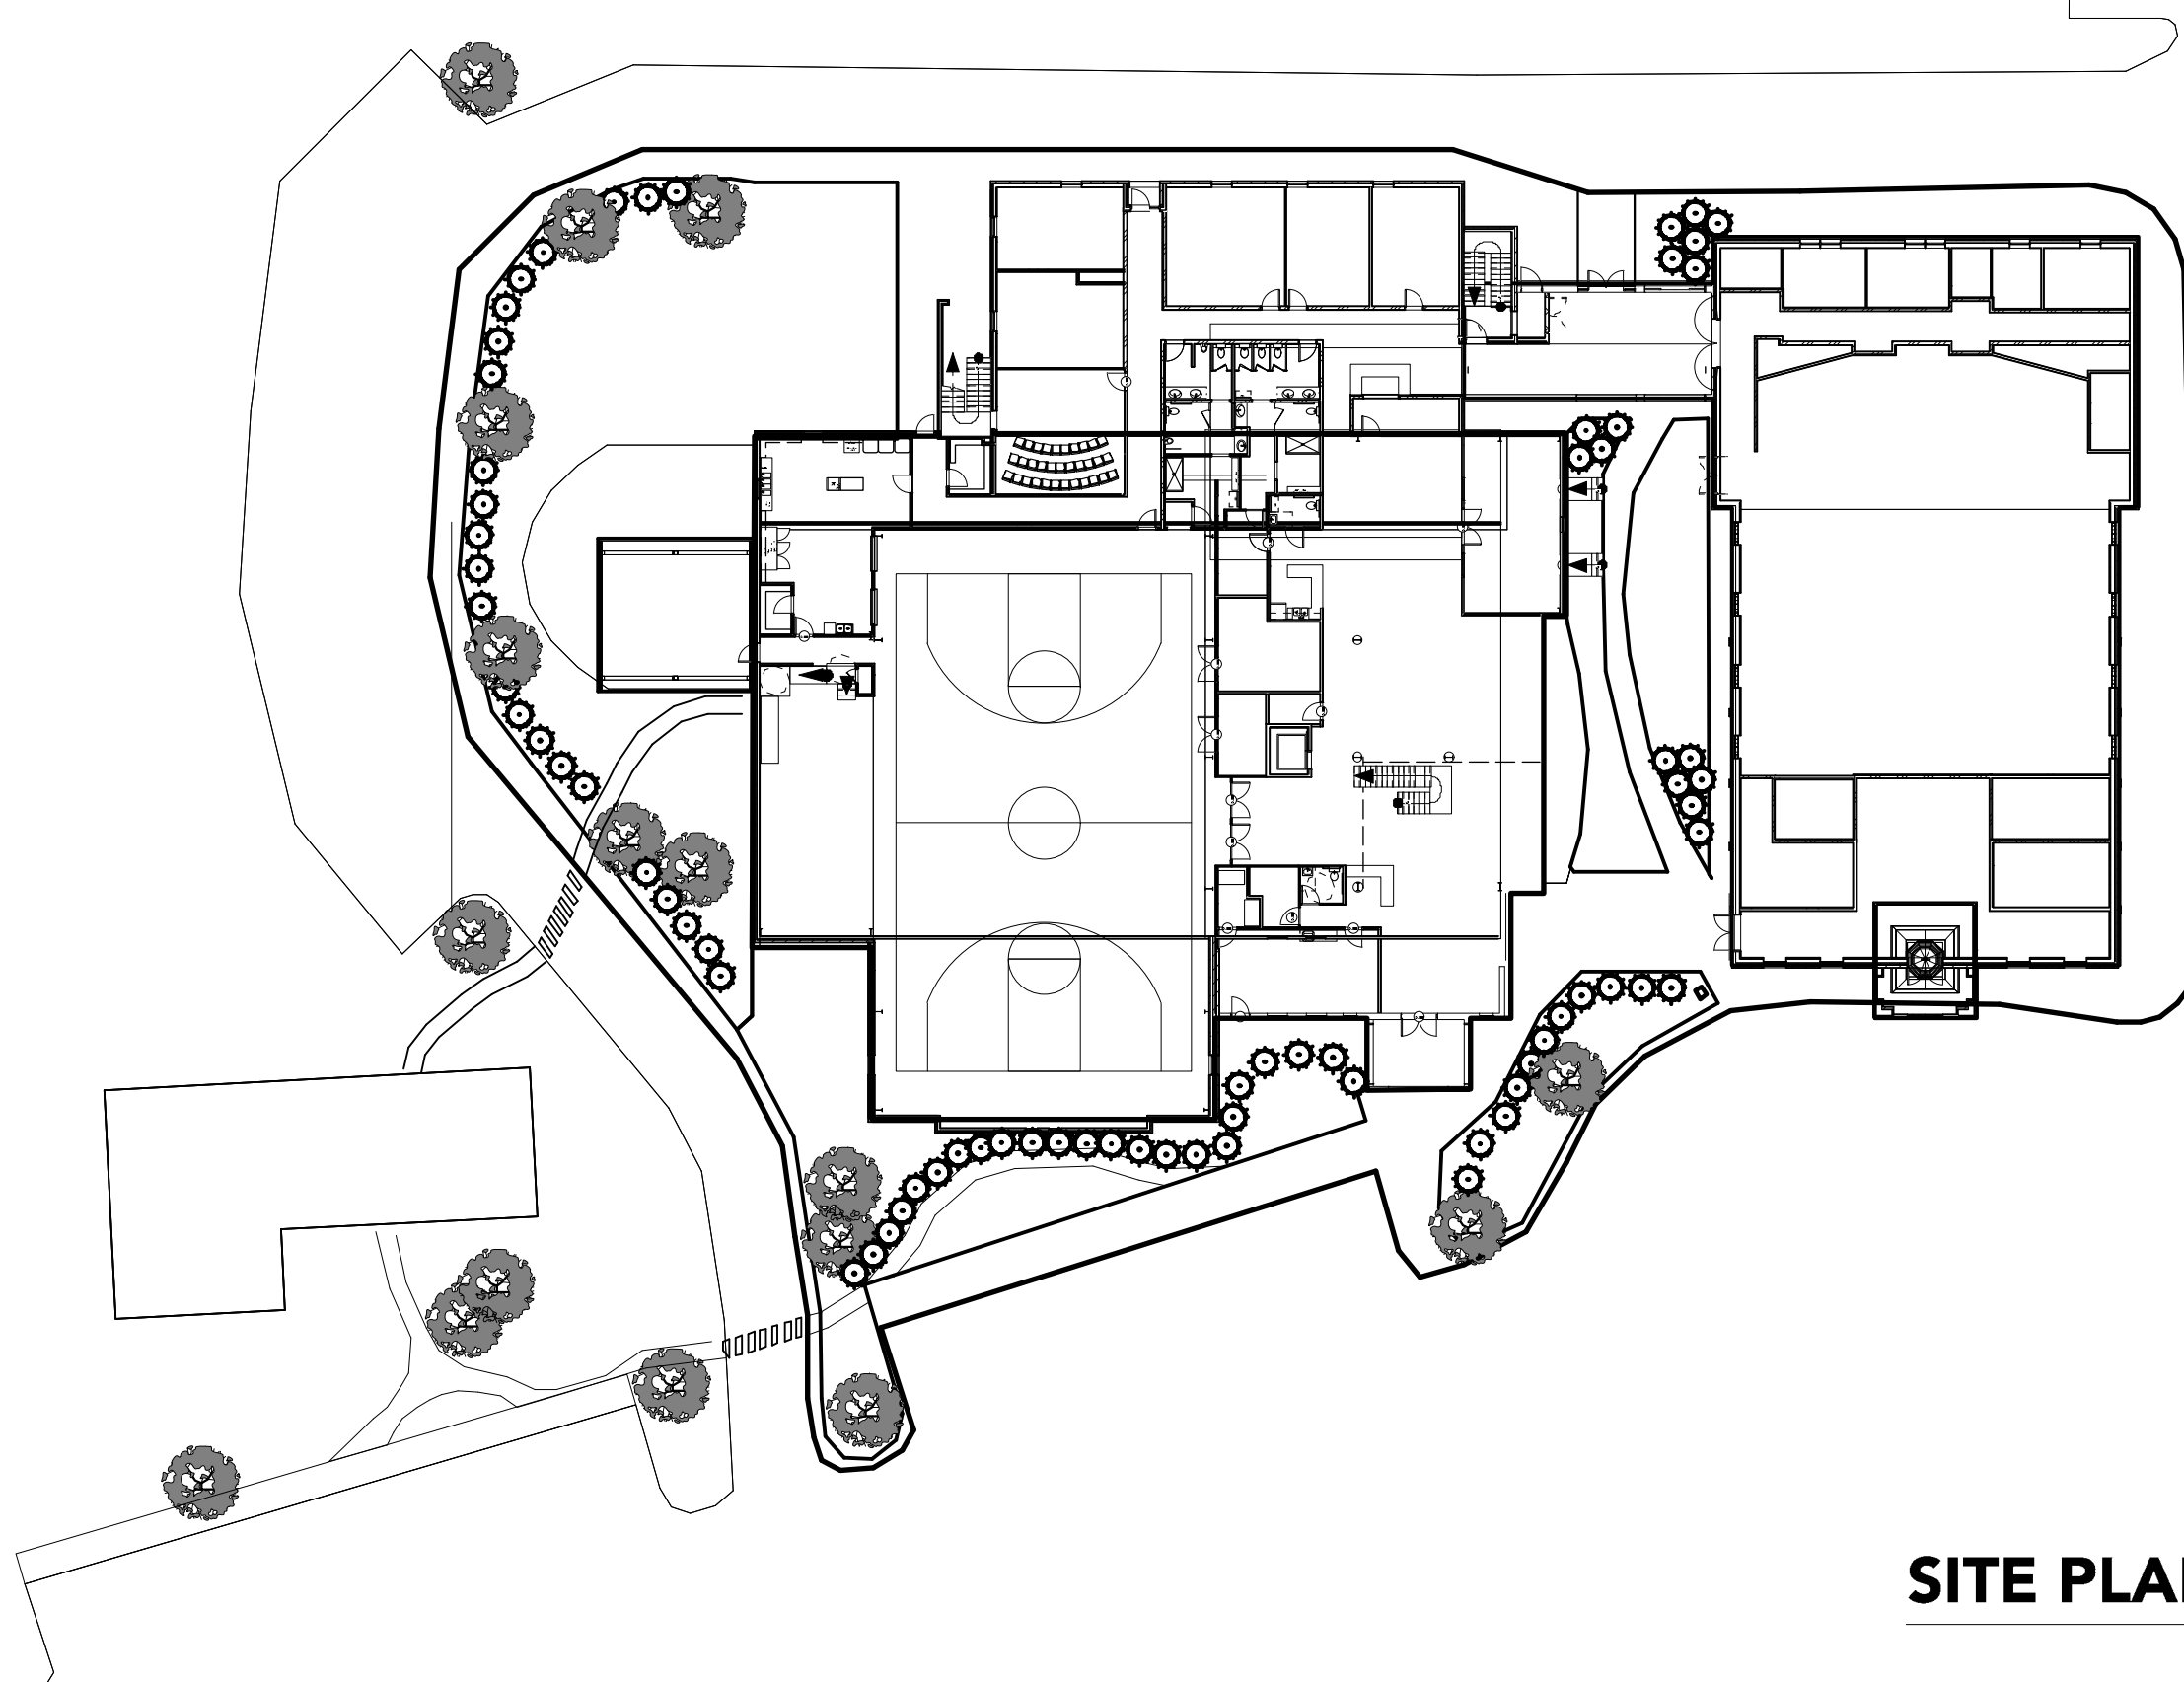

SITE PLAN



SOUTH COURTYARD ELEVATION



MOUNT ZION U.M. CHURCH MULTIPURPOSE BUILDING

SCALE AS NOTED
15772 NC 50 NORTH
GARNER, NC
10/17/15
mtz bldg 5.01.vwx



gs architecture, p.a.
3710 University Drive, Suite 330
Durham, NC 27707
(919) 423-4331