



FRONT ELEVATION



REAR ELEVATION

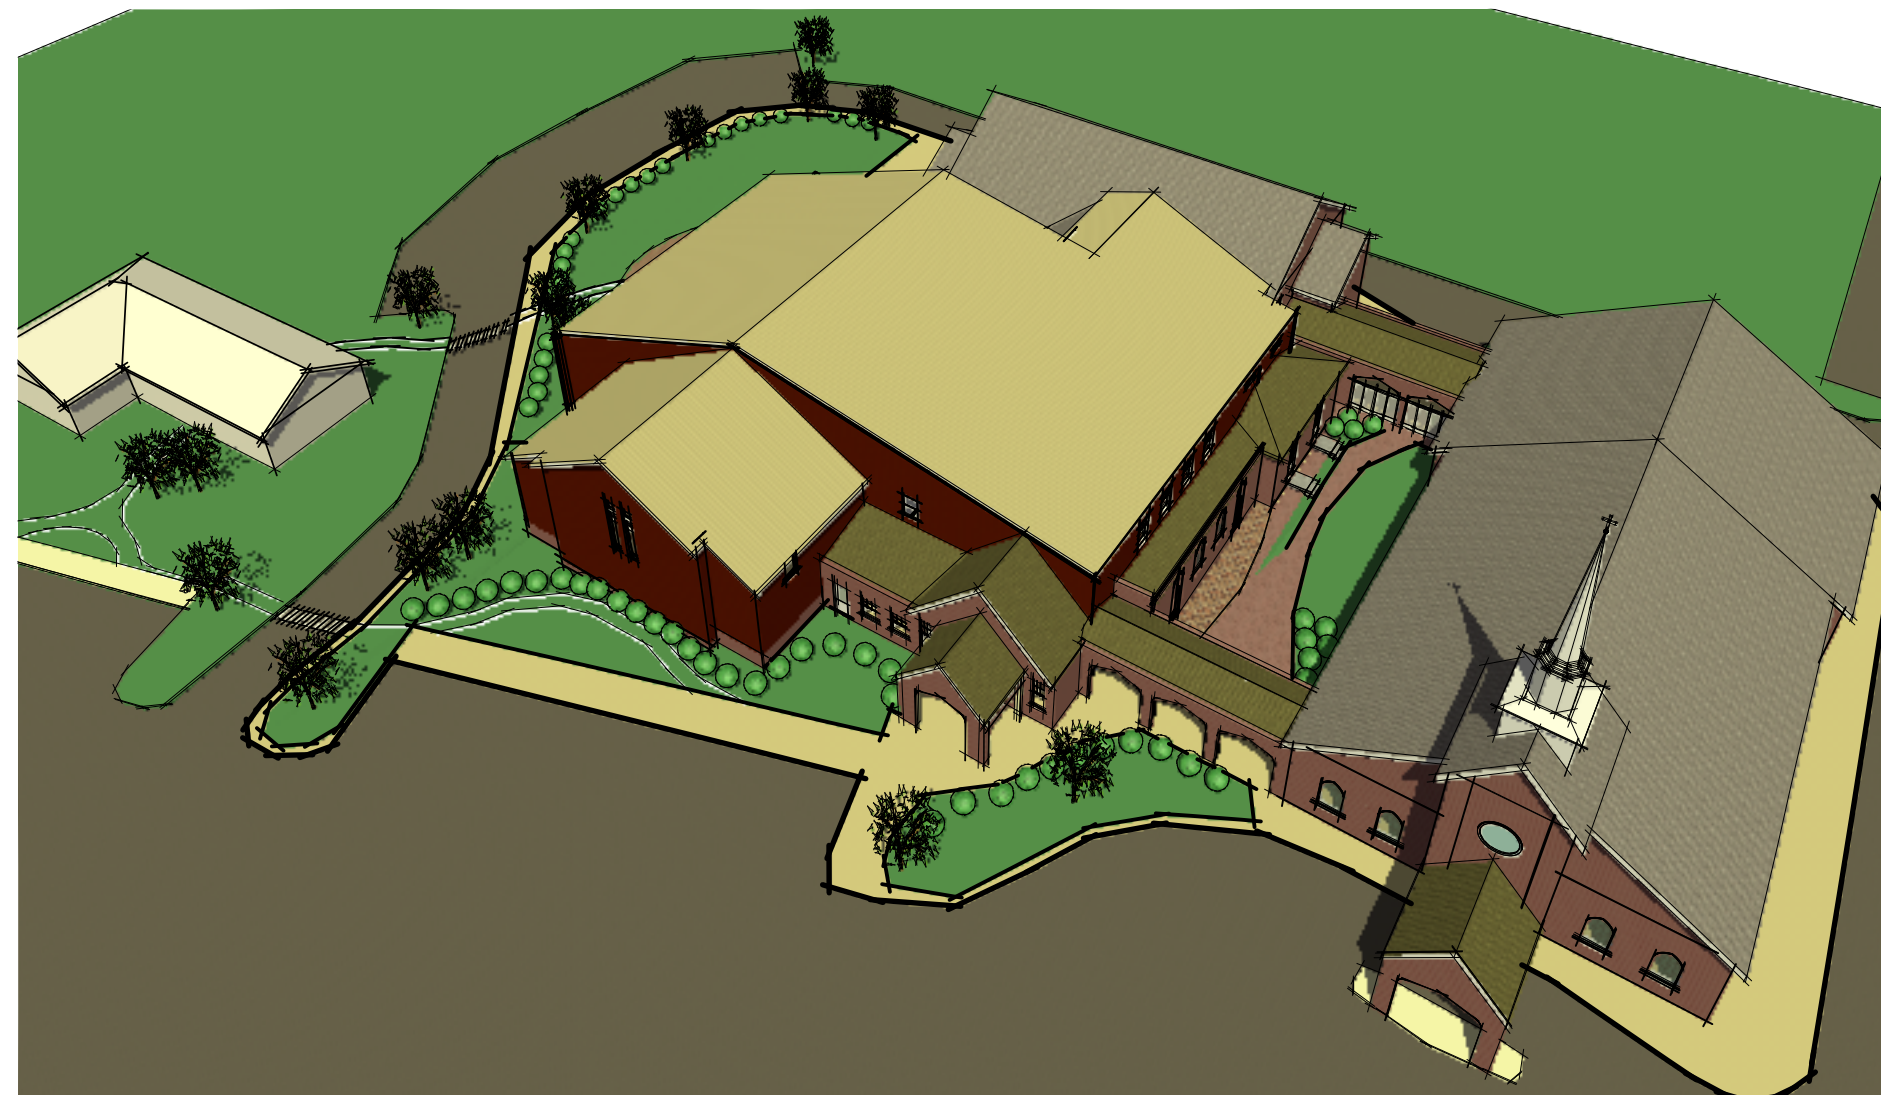

SITE BIRDSEYE 2

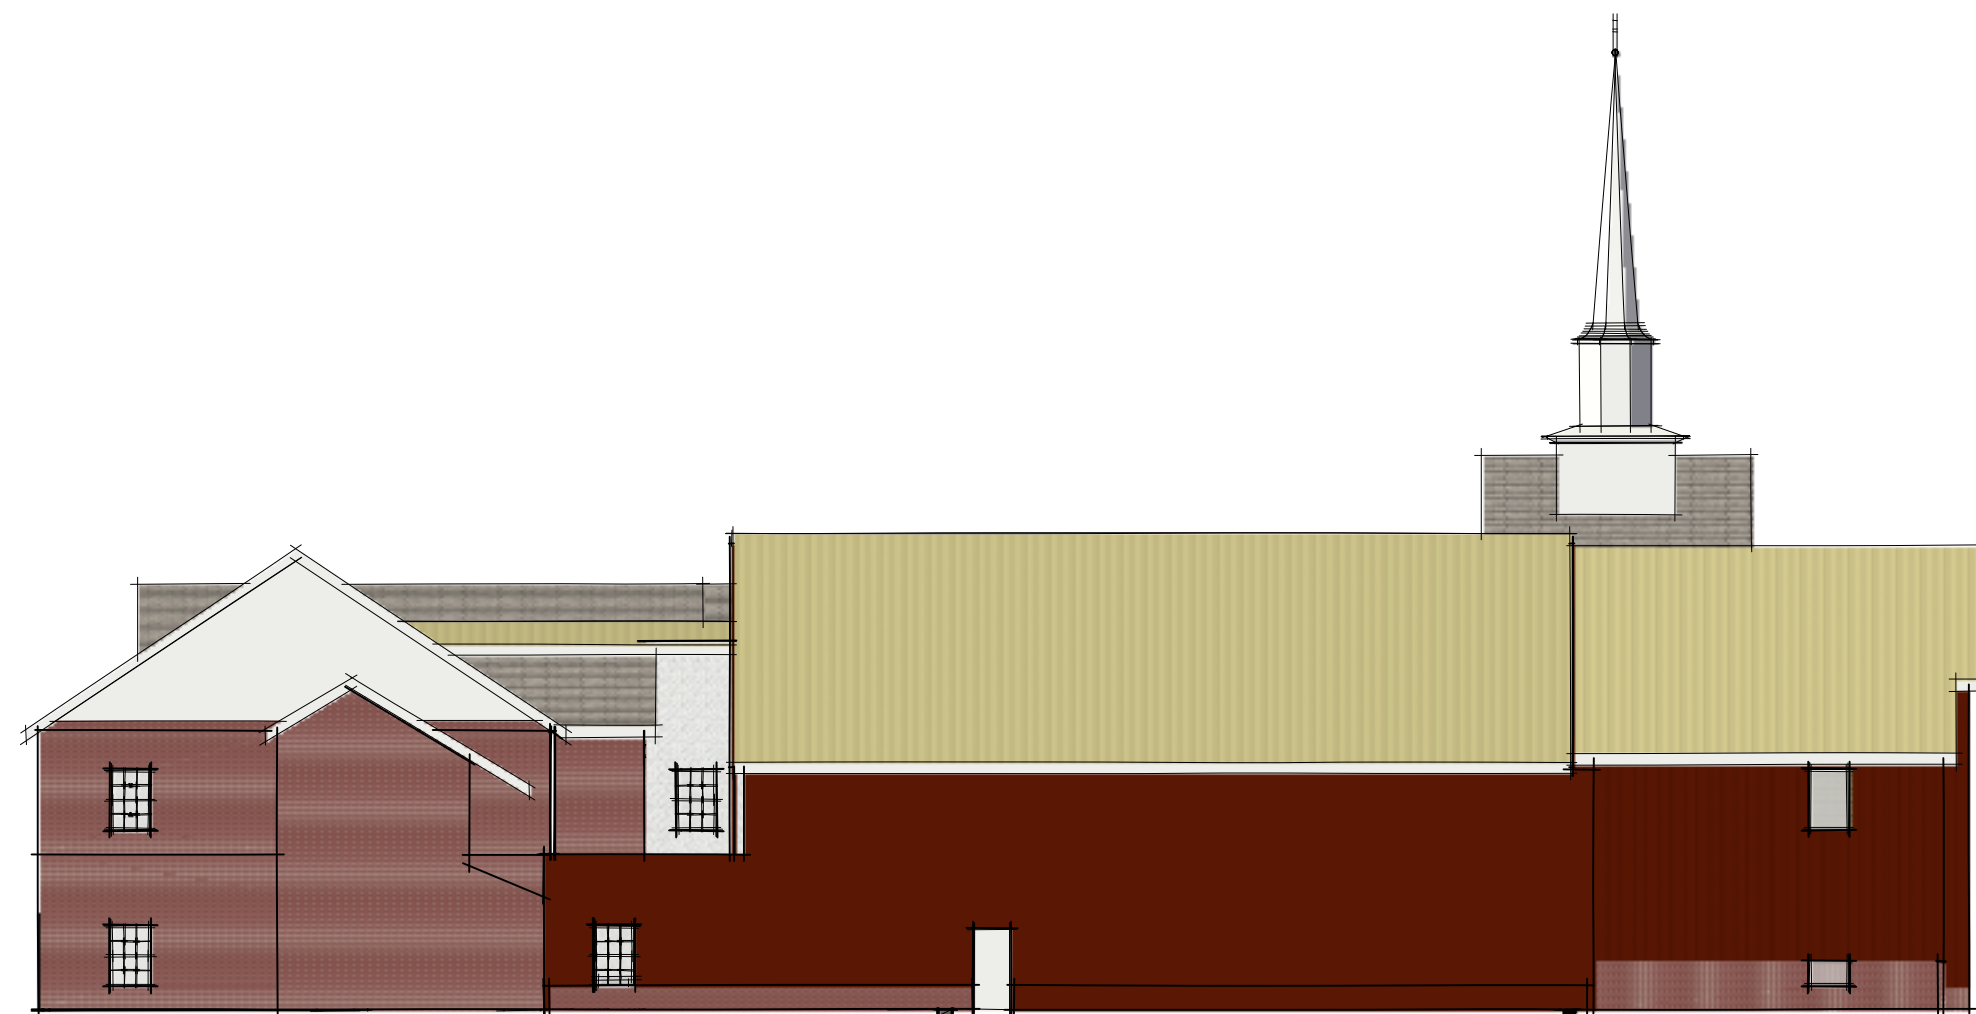


NORTH ELEVATION




PERSPECTIVE



SITE BIRDSEYE 1

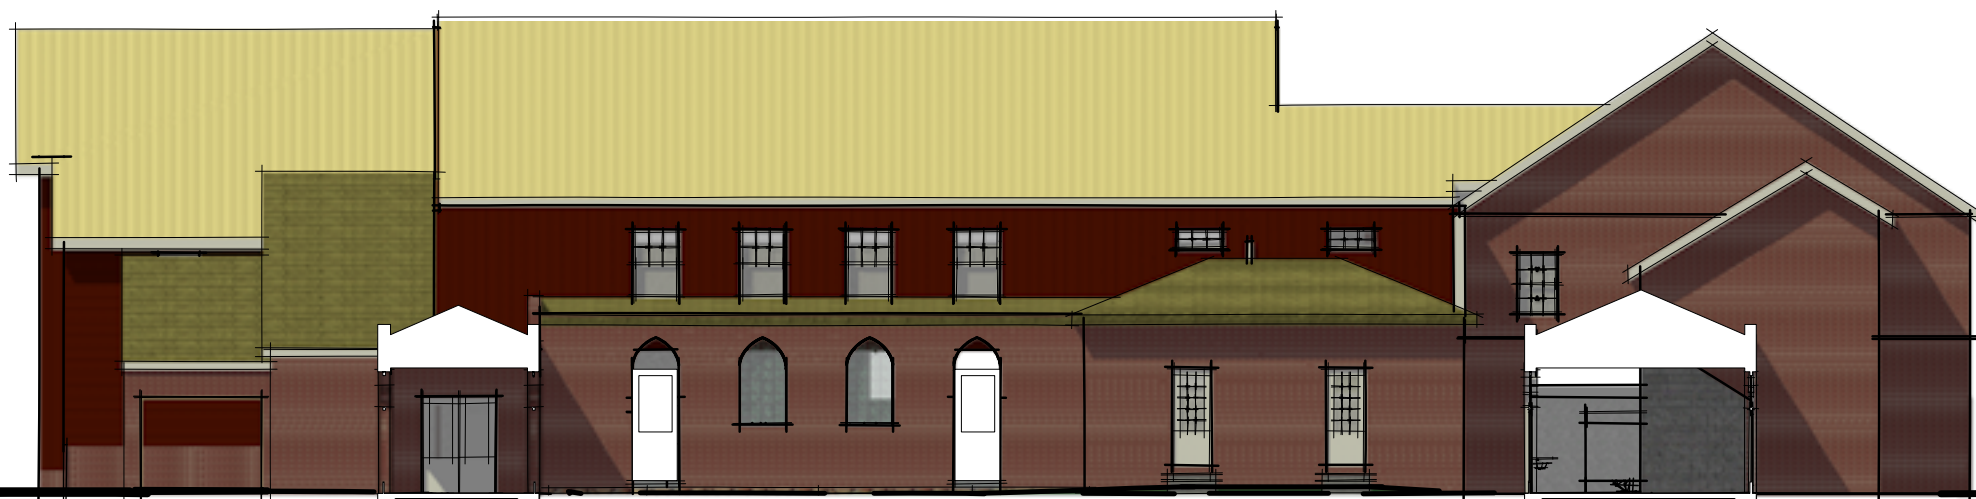

SOUTH COURTYARD ELEVATION

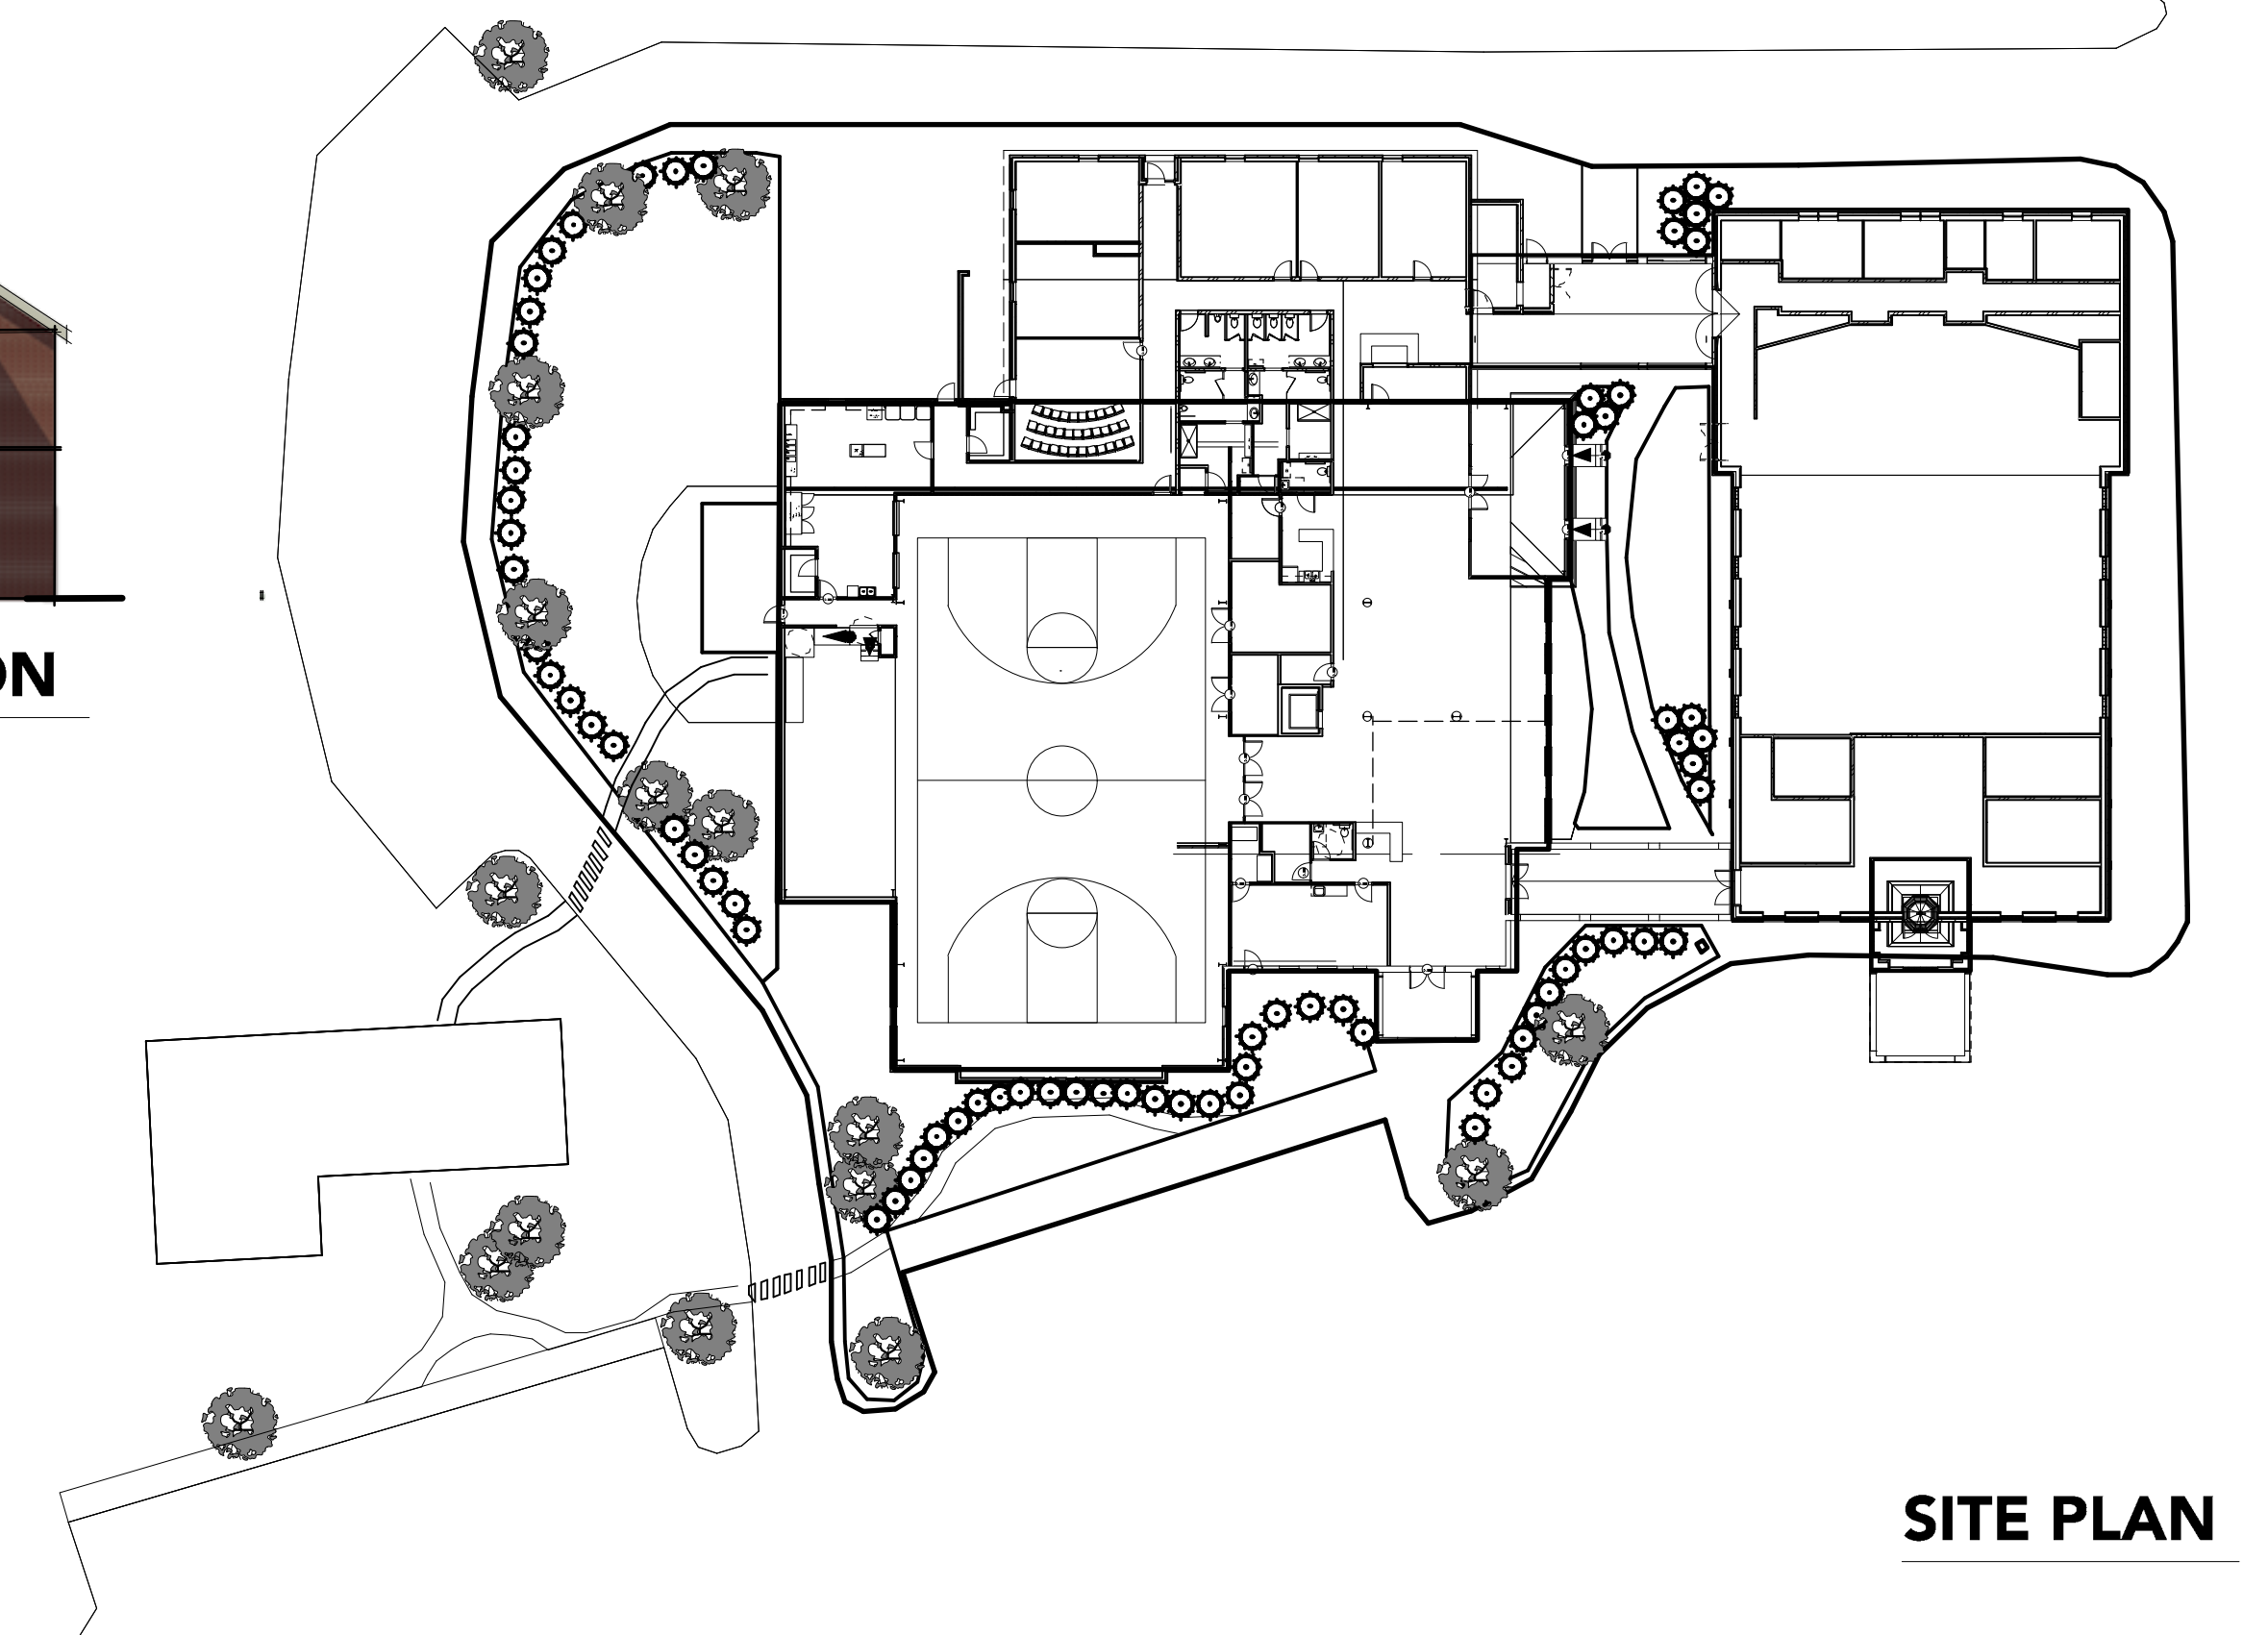

SITE PLAN